


PLAN ARMARE PLACA COTA +5,95

1/50

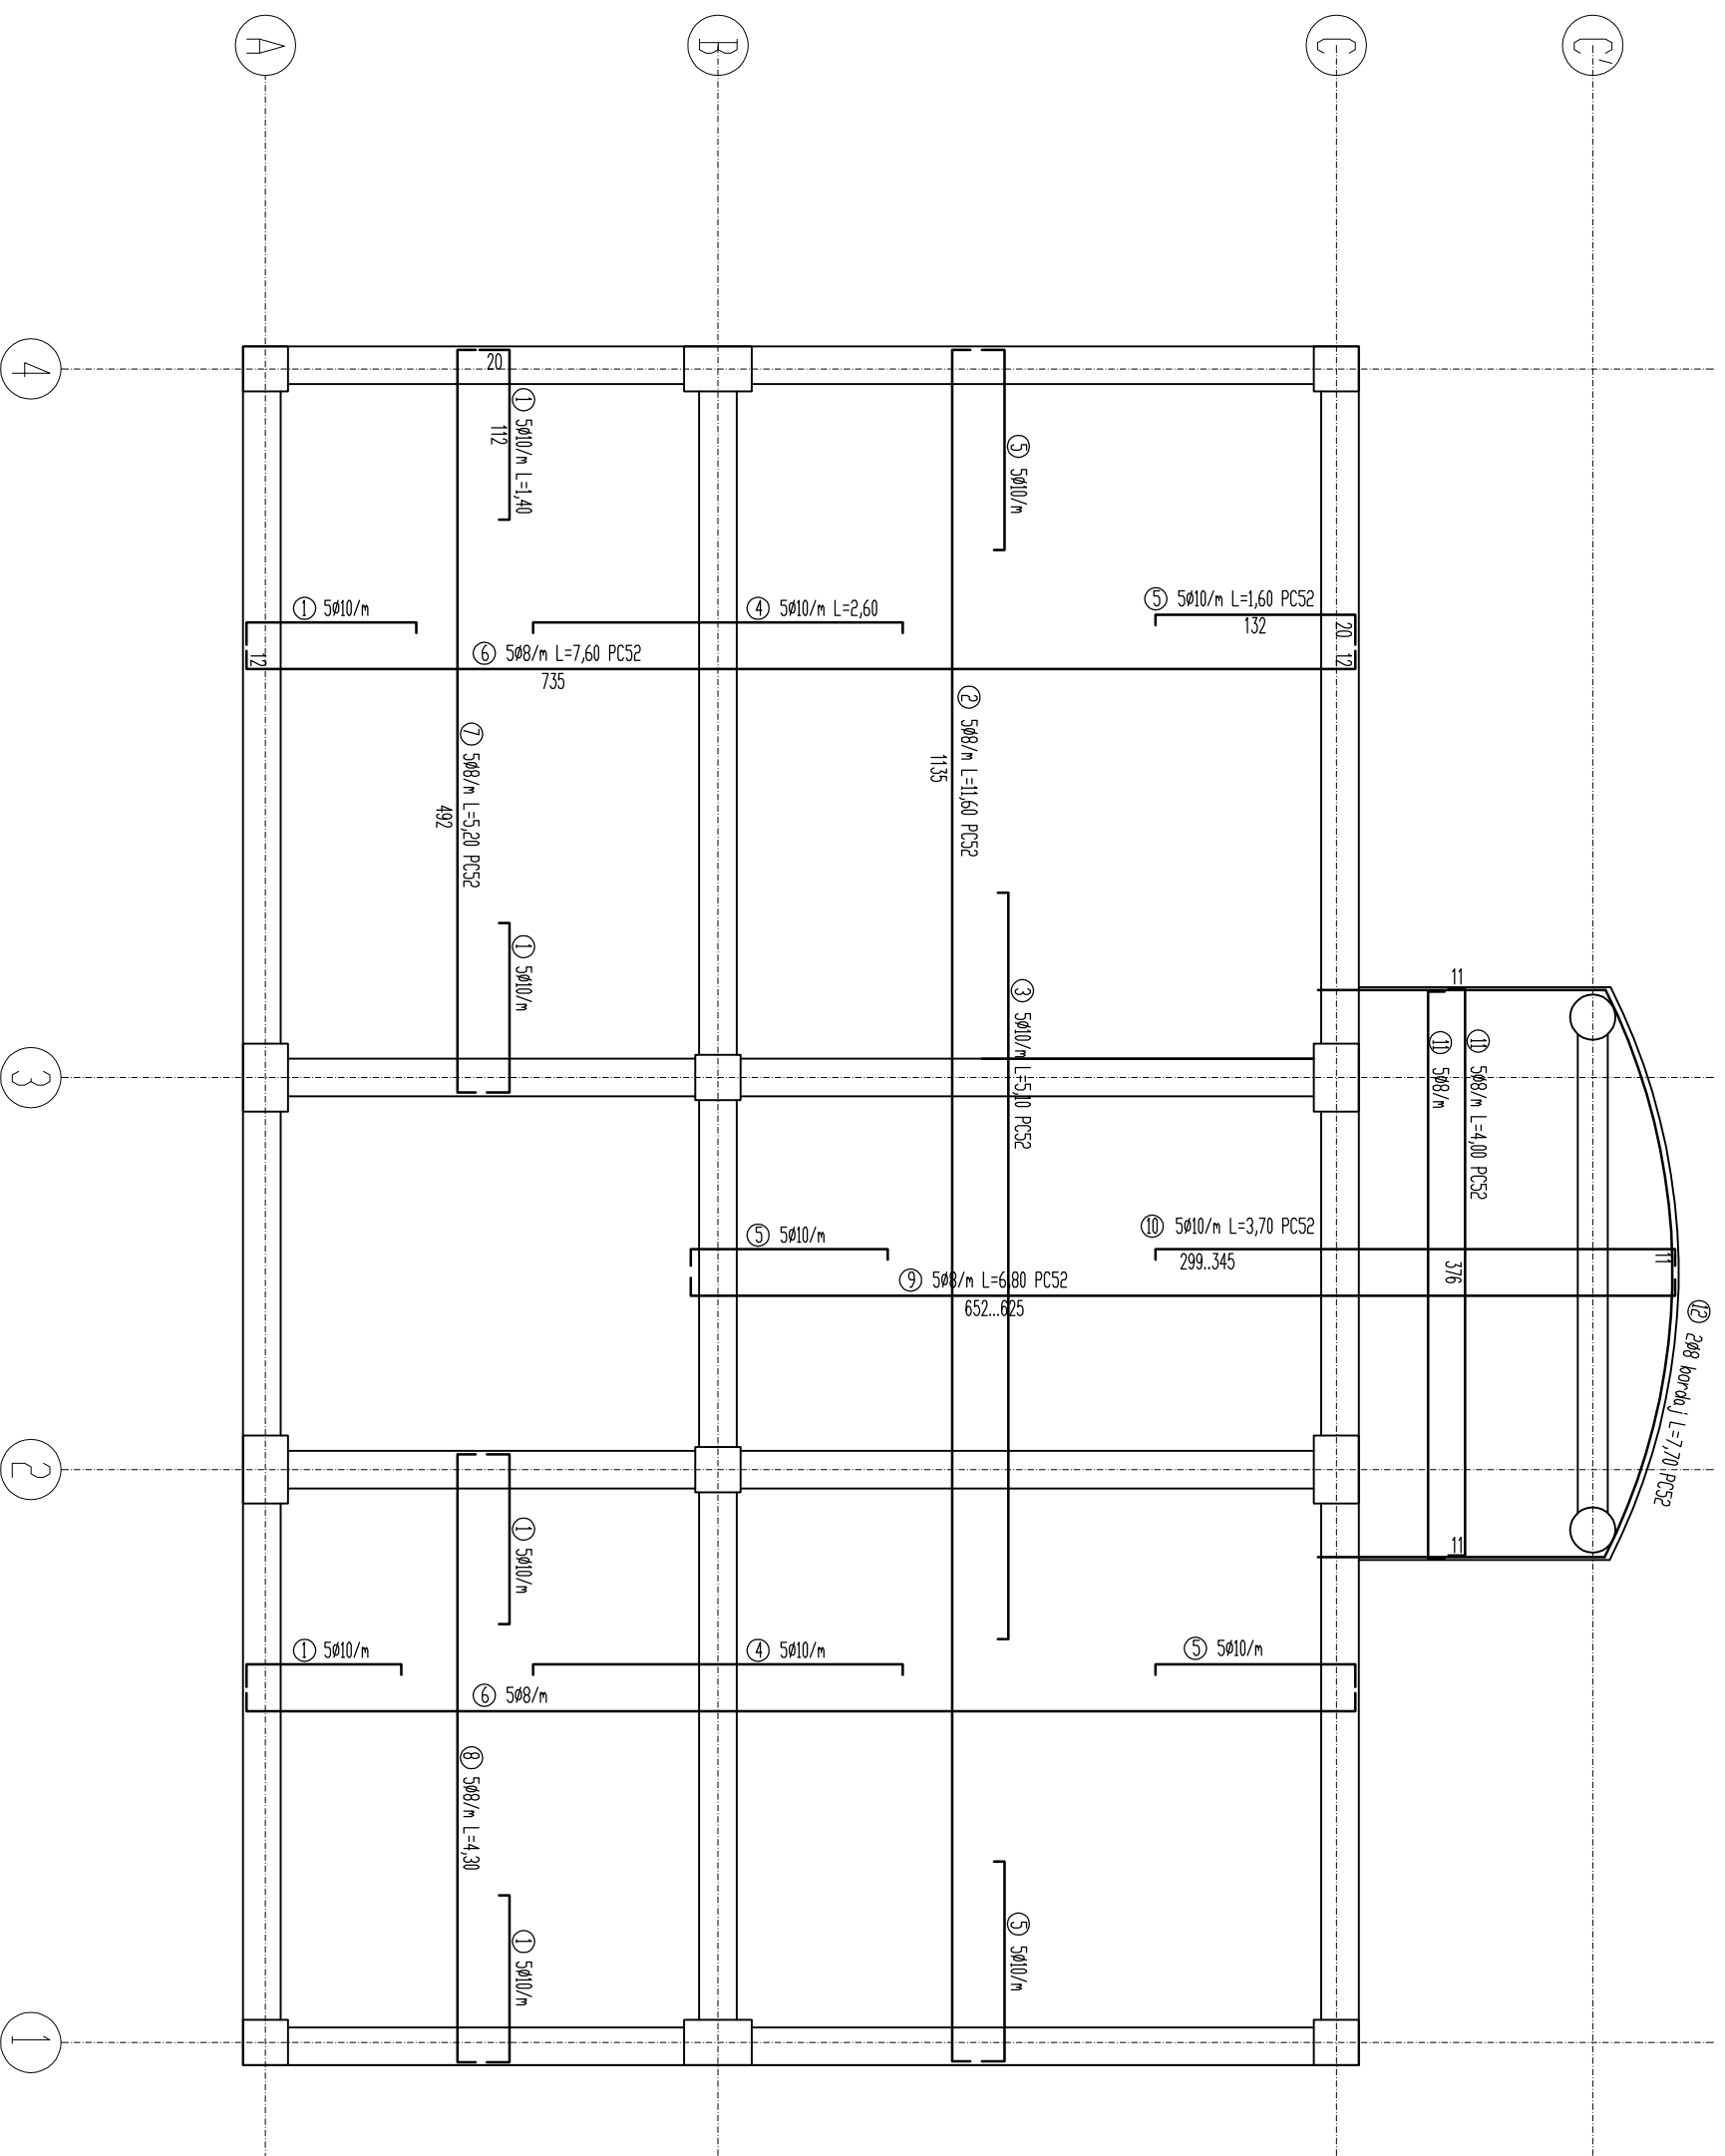

Consum armatura pt. Placa cota 5.95		Lungimi / ϕ							
Marca	ϕ	L	Buc.	PC52					
				$\phi 6$	$\phi 8$	$\phi 10$	$\phi 12$	$\phi 16$	
1	10	1.40	97						
2	8	11.60	20		232		136		
3	10	5.10	20			102			
4	10	2.60	41			107			
5	10	1.60	93			149			
6	8	7.60	41		312				
7	8	5.20	14		73				
8	8	4.30	14		60				
9	8	6.80	21		143				
10	10	3.70	21			78			
11	8	4.00	16		64				
12	8	7.70	2		15				
Total lungimi pe ϕ (m)					899	571			
Greutate pe ml (kg/ml)					0.22	0.39	0.62	0.89	1.58
Greutate pe ϕ (m)					355	352			
Greutate totala (kg)								707	

CLASIFICARE CF.P100/06: CLASA III DE
 IMPORTANTA, AMPLASAMENT: OTOPENI,
 jud. ILEOV Tc=1,5 sec, og=0,24

BETON C20/25
 OTEL Pc 52,

Cota 0.00 este cota pardoselii finite de la parter

Acoperire cu beton c=15mm
 Cotele etrierilor se masoara la interior