


PLAN COFRAJ SI ARMARE GRINZI LONGITUDINALE AXB - PLANSEU COTA +2,95

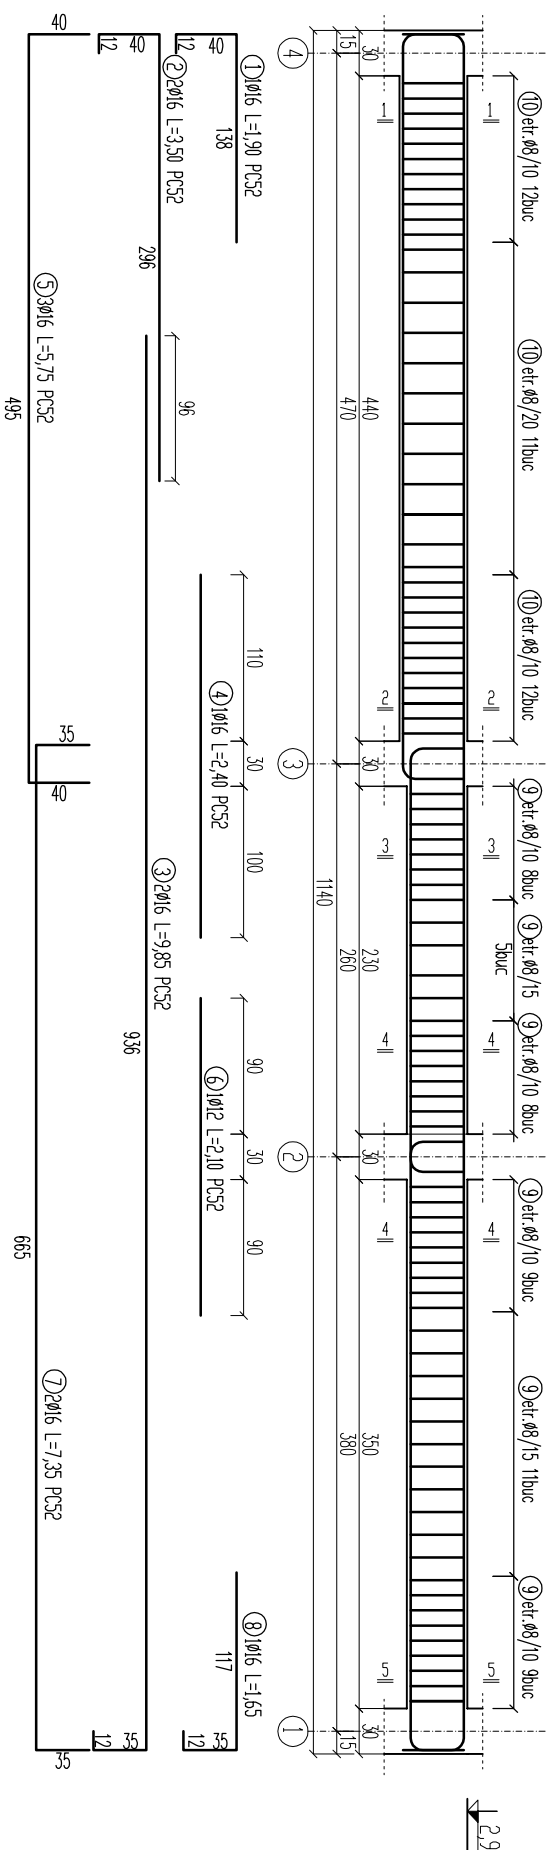

SECTIUNEA 1-1 (1:25)

SECTIUNEA 2-2 (1:25)

SECTIUNEA 3-3 (1:25)

SECTIUNEA 4-4 (1:25)

SECTIUNEA 5-5 (1:25)


PLAN COFRAJ SI ARMARE GRINZI LONGITUDINALE

PLANSEU COTA 2,95

1/50

Consum armatura pt. grinda longitudinala ax B, planseu cota 2,95		Lungimi / ϕ							
Marca	ϕ	L	Buc.	Lungimi / ϕ					
				OB37	$\phi 6$	$\phi 8$	$\phi 10$	$\phi 12$	$\phi 16$
1	16	1,90	1						2
2	16	3,50	2						7
3	16	9,85	2						20
4	16	2,40	1						2
5	16	5,75	3						17
6	12	2,10	1					2	
7	16	7,35	2						15
8	16	1,65	1						2
9	8	1,35	44			59			
10	8	1,25	50			63			
Total lungimi pe ϕ (m)				122		2			65
Greutate pe ml (kg/m)				0,22	0,39	0,62	0,89	1,58	
Greutate pe ϕ (m)					48		2	102	
Greutate totala (kg)							152		

PLAN COFRAJ SI ARMARE GRINZI LONGITUDINALE AXA, AXC - PLANSEU COTA +2,95

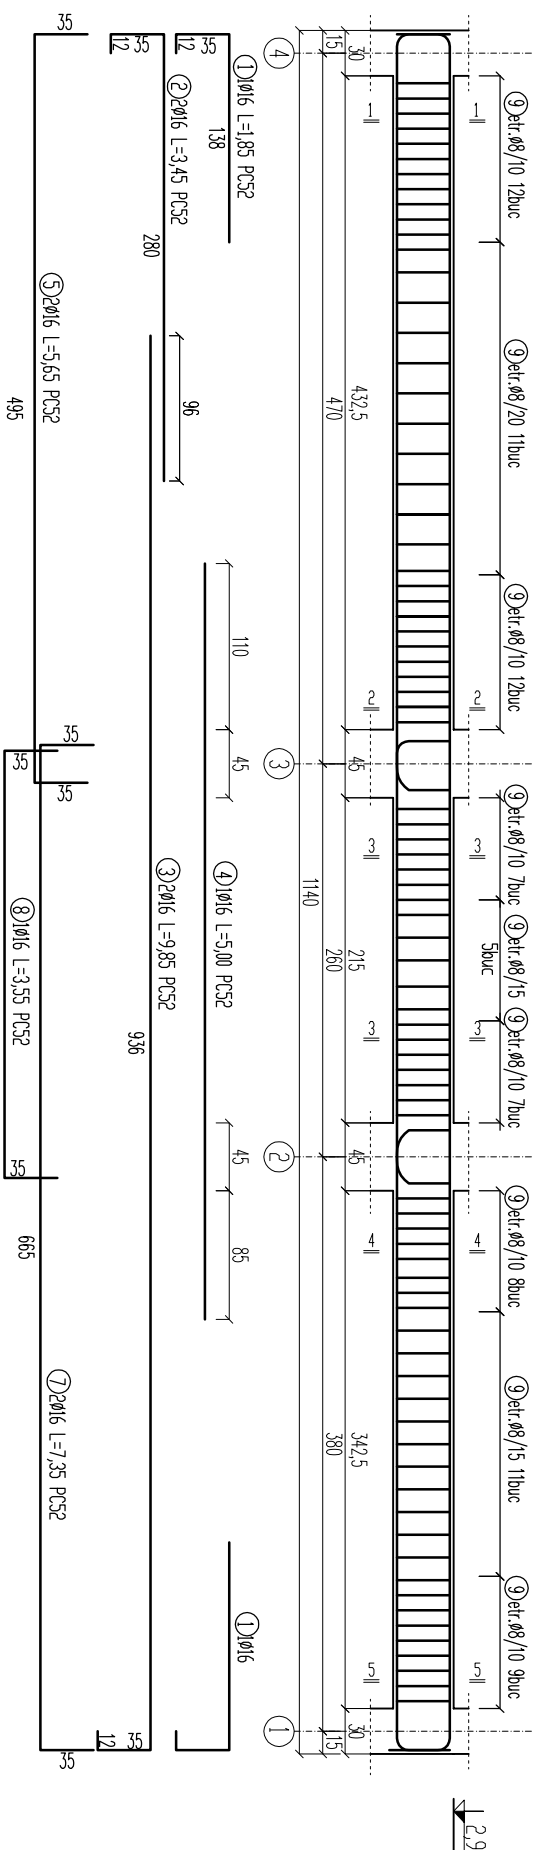

SECTIUNEA 1-1 (1:25)

SECTIUNEA 2-2 (1:25)

SECTIUNEA 3-3 (1:25)

SECTIUNEA 4-4 (1:25)

SECTIUNEA 5-5 (1:25)

Consum armatura pt. grinda longitudinala ax A&C, planseu cota 2,95		Lungimi / ϕ								
Marca	ϕ	L	Buc.	Lungimi / ϕ						
				OB37	$\phi 6$	$\phi 8$	$\phi 10$	$\phi 12$	$\phi 16$	
1	16	1,85	2						4	
2	16	3,45	2						7	
3	16	9,85	2						20	
4	16	5,00	1						5	
5	16	5,65	2						11	
6	16	7,35	2						15	
8	16	3,55	1						4	
9	8	1,25	91			114				
Total lungimi pe ϕ (m)						114			65	
Greutate pe ml (kg/m)						0,22	0,39	0,62	0,89	1,58
Greutate pe ϕ (m)							45		102	
Greutate totala (kg)								147		

CLASIFICARE CF.P100/06: CLASA III DE
 IMPORTANTA, AMPLASAMENT: OTOPENI,
 jud. ILFOV Tc=1,5 sec, ag=0,24

Cota 000 este cota pardoselii finite de la parter

BETON C20/25
 OTEL Pc 52,

Acoperire cu beton c=25mm
 Cotele etrierilor se masoara la interior