


PLAN COFRAJ SI ARMARE GRINZI LONGITUDINALE AXB - PLANSEU COTA +5,95

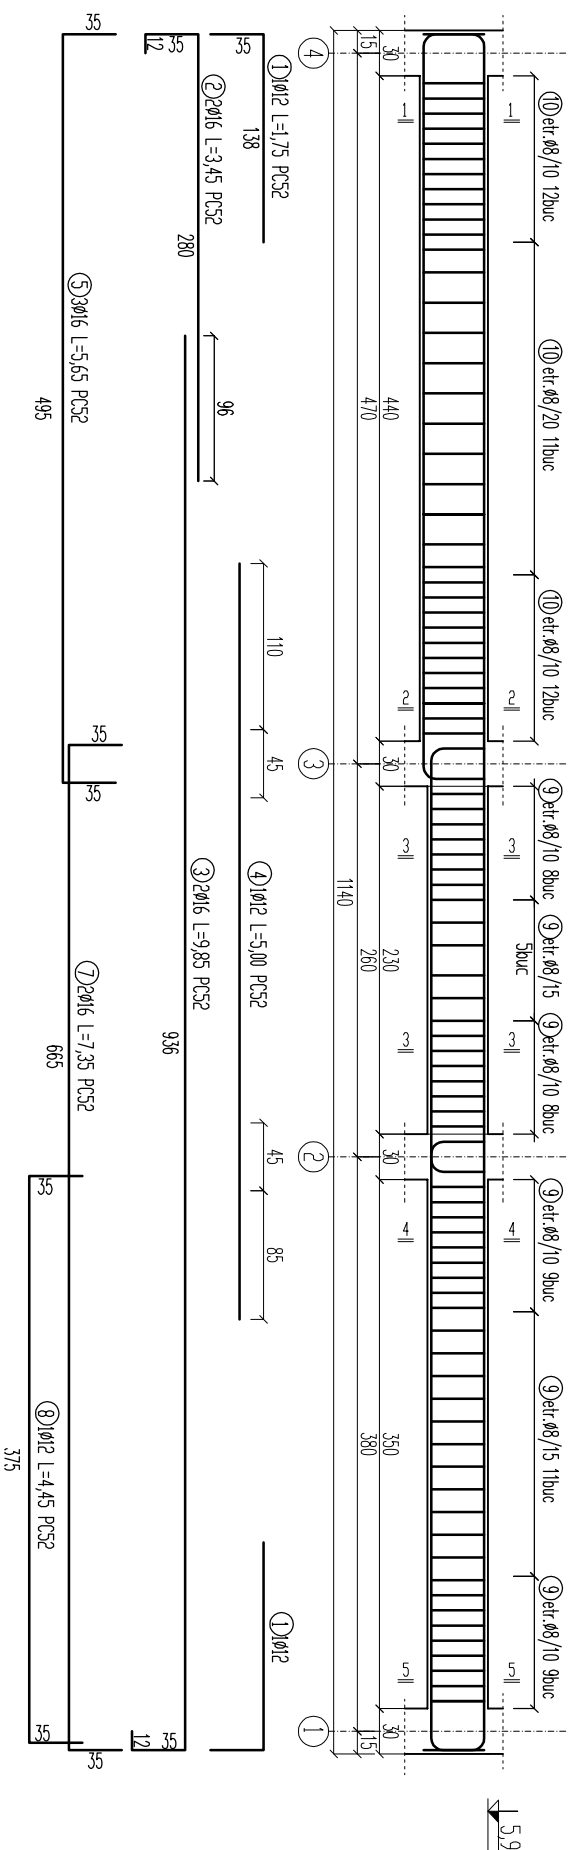

SECTIUNEA 1-1 (1:25)

SECTIUNEA 2-2 (1:25)

SECTIUNEA 3-3 (1:25)

SECTIUNEA 4-4 (1:25)

SECTIUNEA 5-5 (1:25)


PLAN COFRAJ SI ARMARE GRINZI LONGITUDINALE

PLANSEU COTA 5,95

1/50

Consum armatura pt. grinda longitudinalina ax B, planseu cota 2,95		Lungimi / $\phi$						
Marca	$\phi$	L	Buc.	PC52				
				$\phi 6$	$\phi 8$	$\phi 10$	$\phi 12$	$\phi 16$
1	12	1,75	2				4	
2	16	3,45	2					7
3	16	9,85	2					20
4	12	5,00	1				5	
5	16	5,65	3					17
6								
7	16	7,35	2					15
8	12	4,45	1				4	
9	8	1,35	44				59	
10	8	1,25	50				63	
Total lungimi pe $\phi$ (m)				122	0,39	0,62	0,89	1,58
Greutate pe ml (kg/m)				0,22	0,39	0,62	0,89	1,58
Greutate pe $\phi$ (m)				48			11	92
Greutate totala (kg)						152		

PLAN COFRAJ SI ARMARE GRINZI LONGITUDINALE AXA, AXC - PLANSEU COTA +5,95

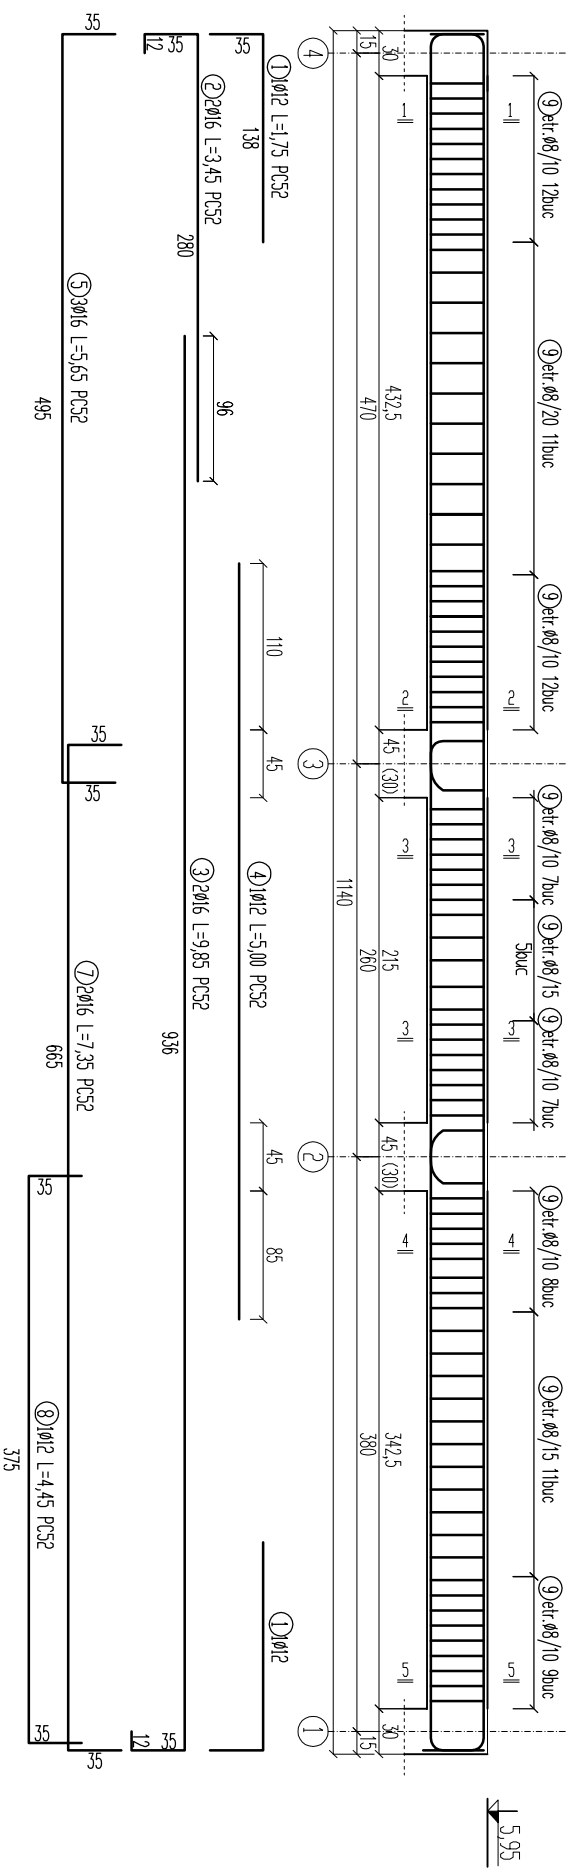

SECTIUNEA 1-1 (1:25)

SECTIUNEA 2-2 (1:25)

SECTIUNEA 3-3 (1:25)

SECTIUNEA 4-4 (1:25)

SECTIUNEA 5-5 (1:25)

Consum armatura pt. grinda longitudinalina ax A&C, planseu cota 2,95		Lungimi / $\phi$						
Marca	$\phi$	L	Buc.	PC52				
				$\phi 6$	$\phi 8$	$\phi 10$	$\phi 12$	$\phi 16$
1	12	1,75	2				4	
2	16	3,45	2					7
3	16	9,85	2					20
4	12	5,00	1				5	
5	16	5,65	3					17
6								
7	16	7,35	2					15
8	12	4,45	1				4	
9	8	1,25	91				114	
Total lungimi pe $\phi$ (m)				114			13	58
Greutate pe ml (kg/m)				0,22	0,39	0,62	0,89	1,58
Greutate pe $\phi$ (m)				45			11	92
Greutate totala (kg)						148		

CLASIFICARE CF P100/06: CLASA III DE  
IMPORTANTA, AMPLASAMENT: OTOPENI,  
jud. ILFOV Tc=1,5 sec, ag=0,24

BETON C20/25  
OIEI Pc 52,

Cota 000 este cota pardoselii finite de la parter

Acoperire cu beton c=25mm  
Cotele etrierilor se masoara la interior