


PLAN COFRAJ PLANSEU COTA +2,95

1/50

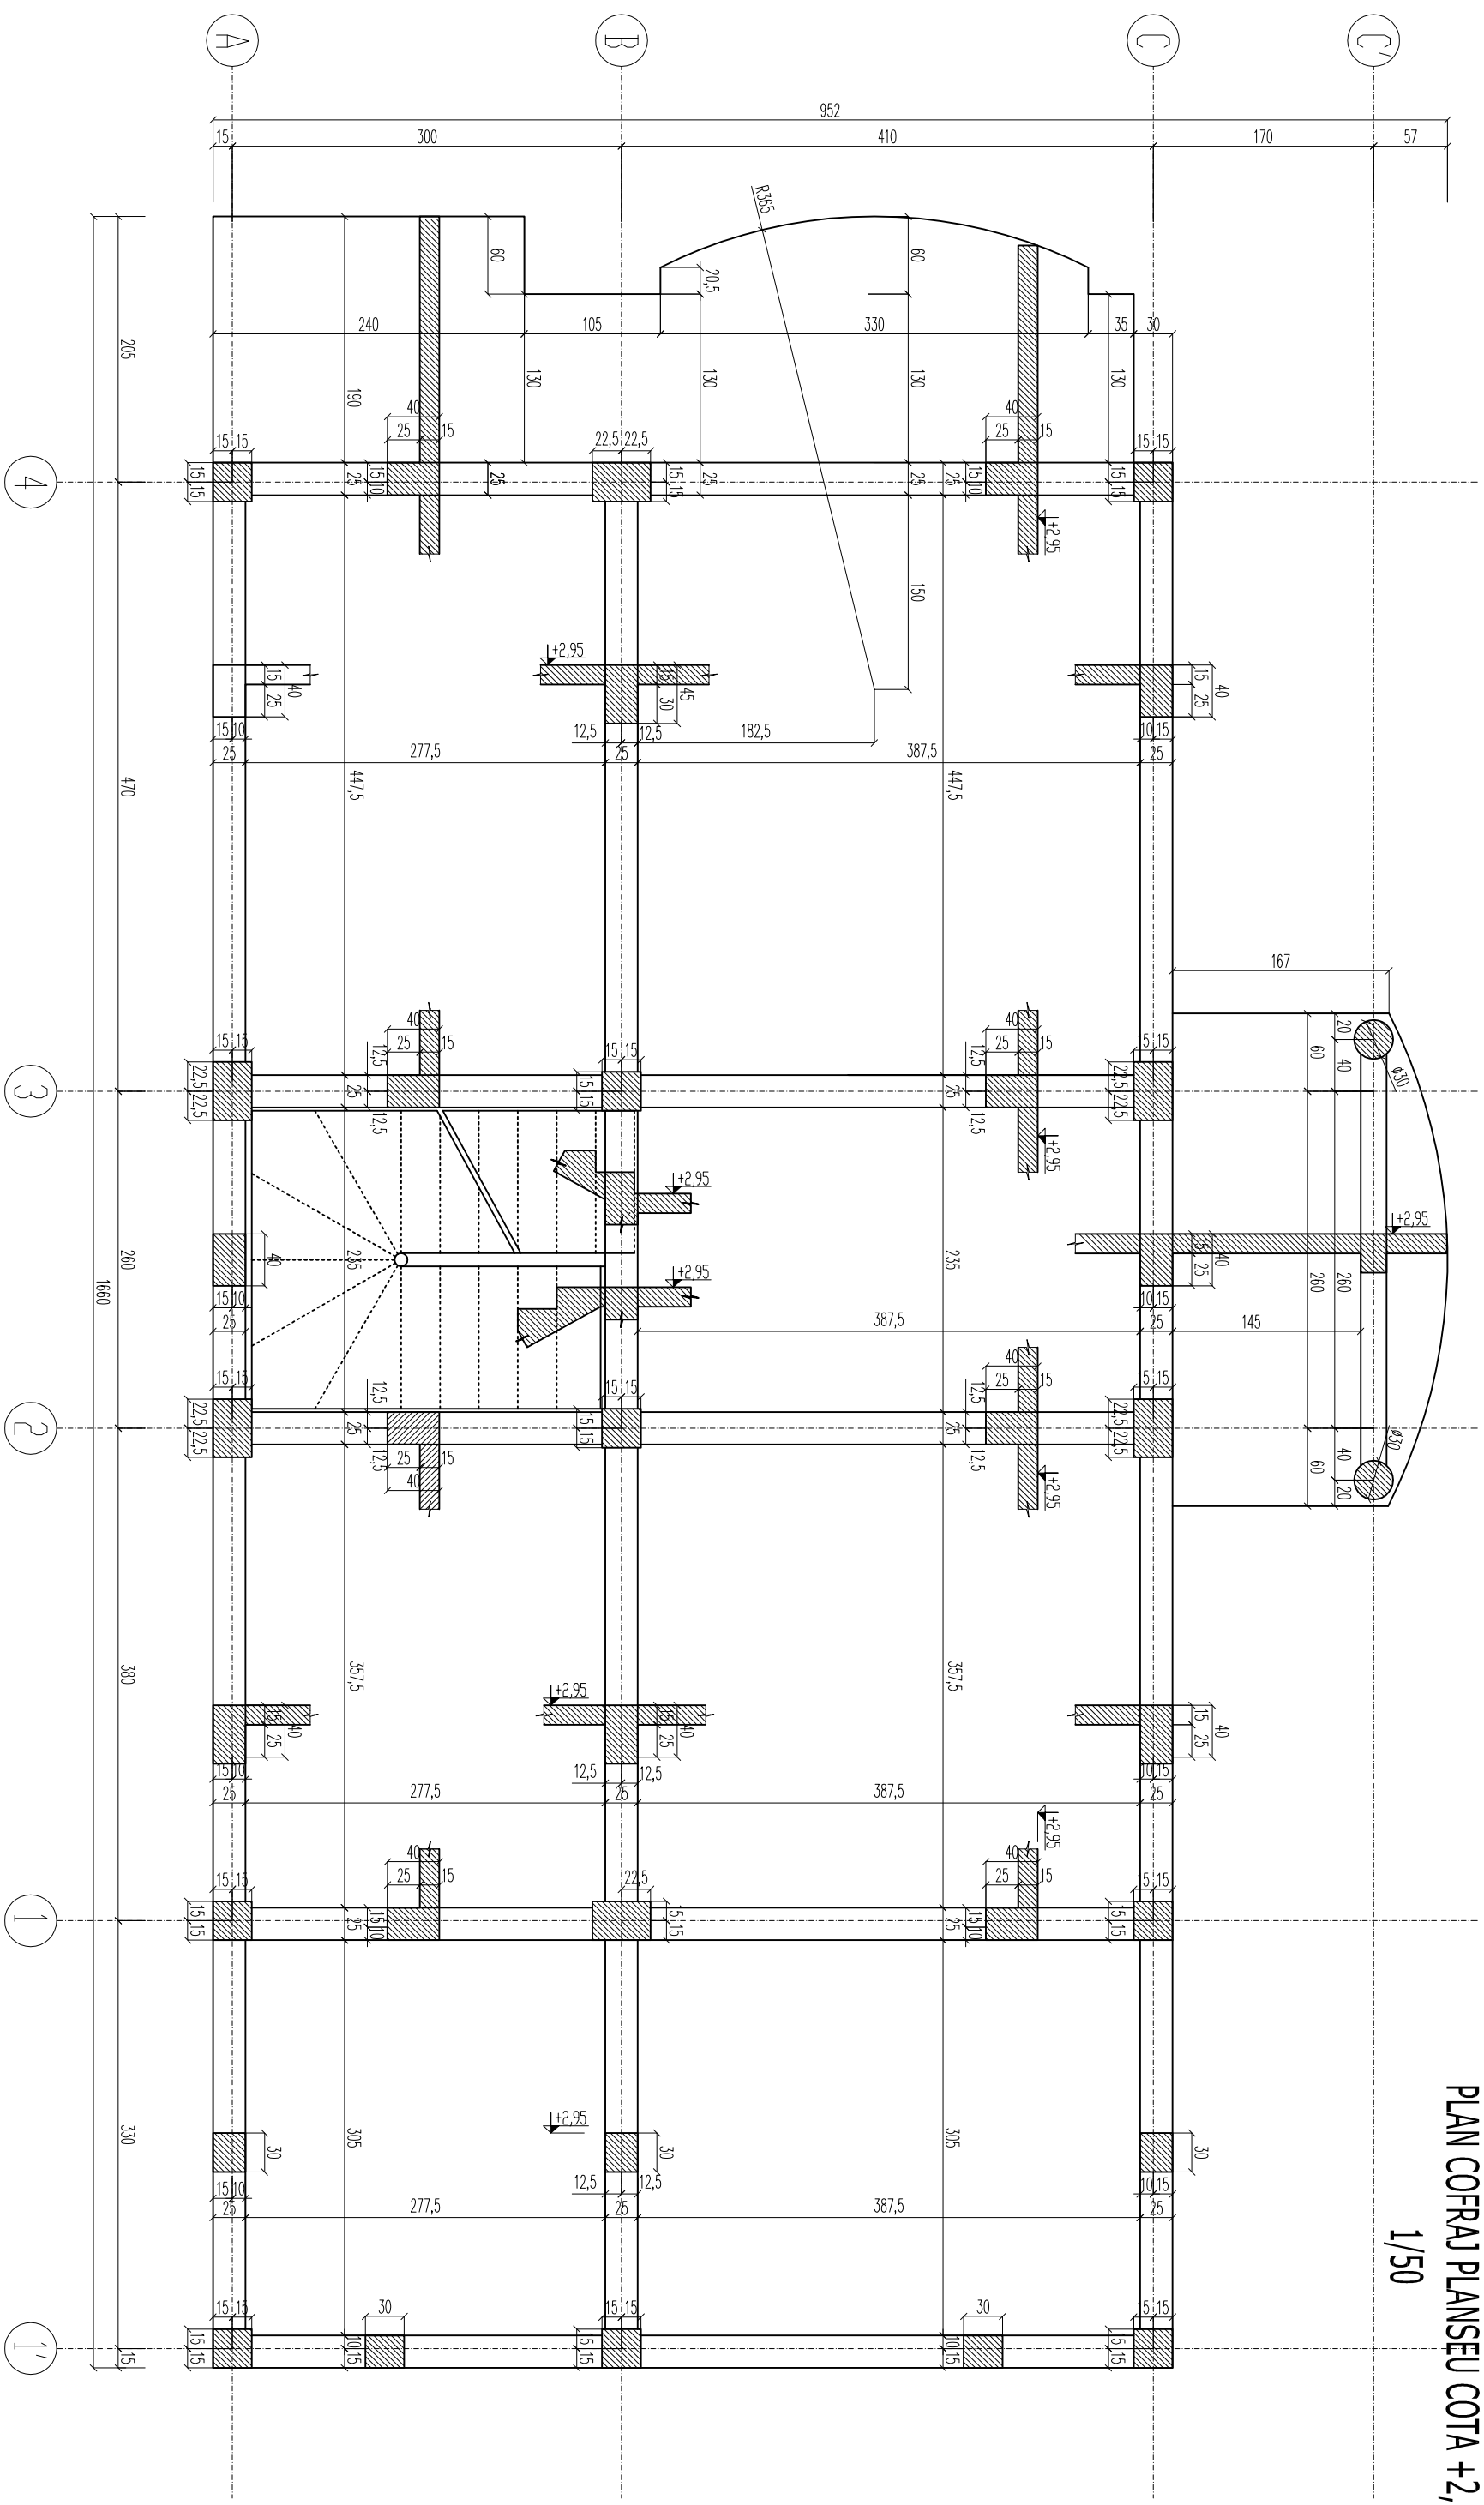

CLASIFICARE CF.P100/06: CLASA III DE IMPORTANTA,
 AMPLASAMENT: OTOPENI, jud. ILFOV
 Tc=1,5 sec, og=0,24
 COTA ±0,00 ESTE COTA PARDOSELI FINITE LA PARTER

BETON C20/25
 OTEL Pc 52
 ACOPERIREA CU BETON
 c=2,5cm